




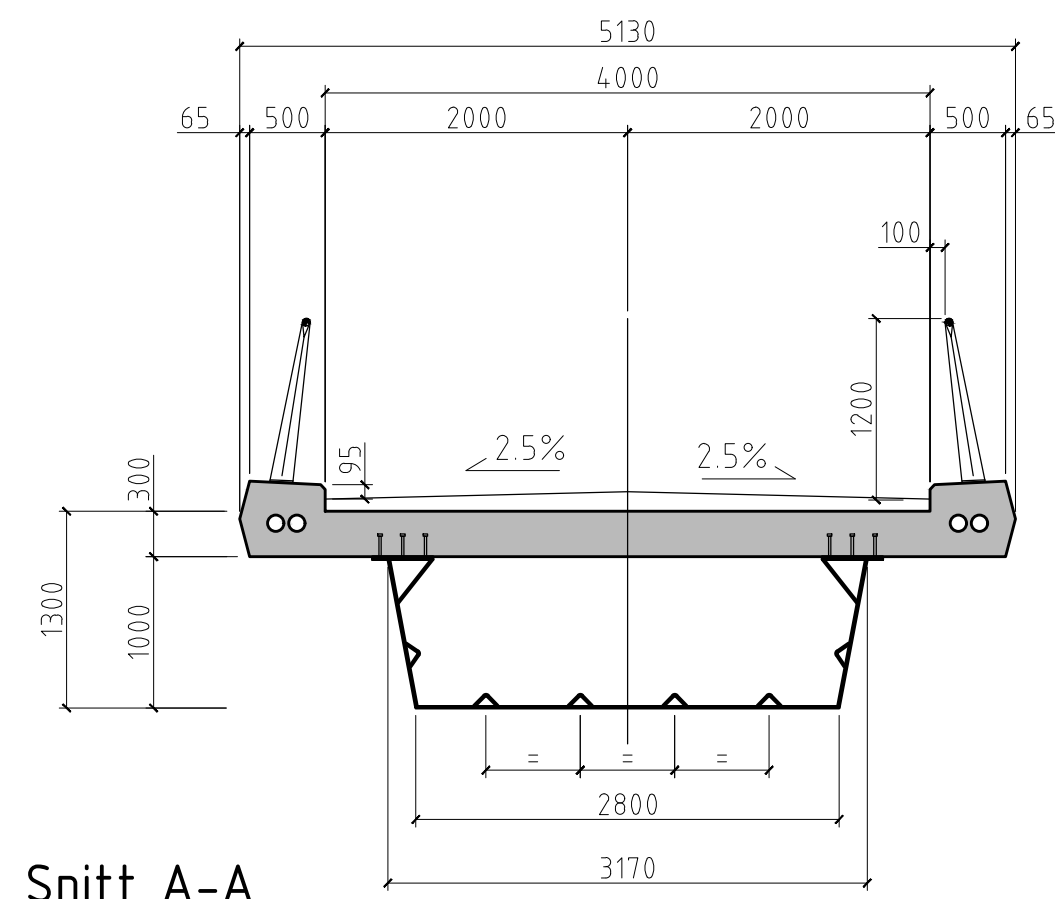

Snitt A-A
A1=1:50
A3=1:100

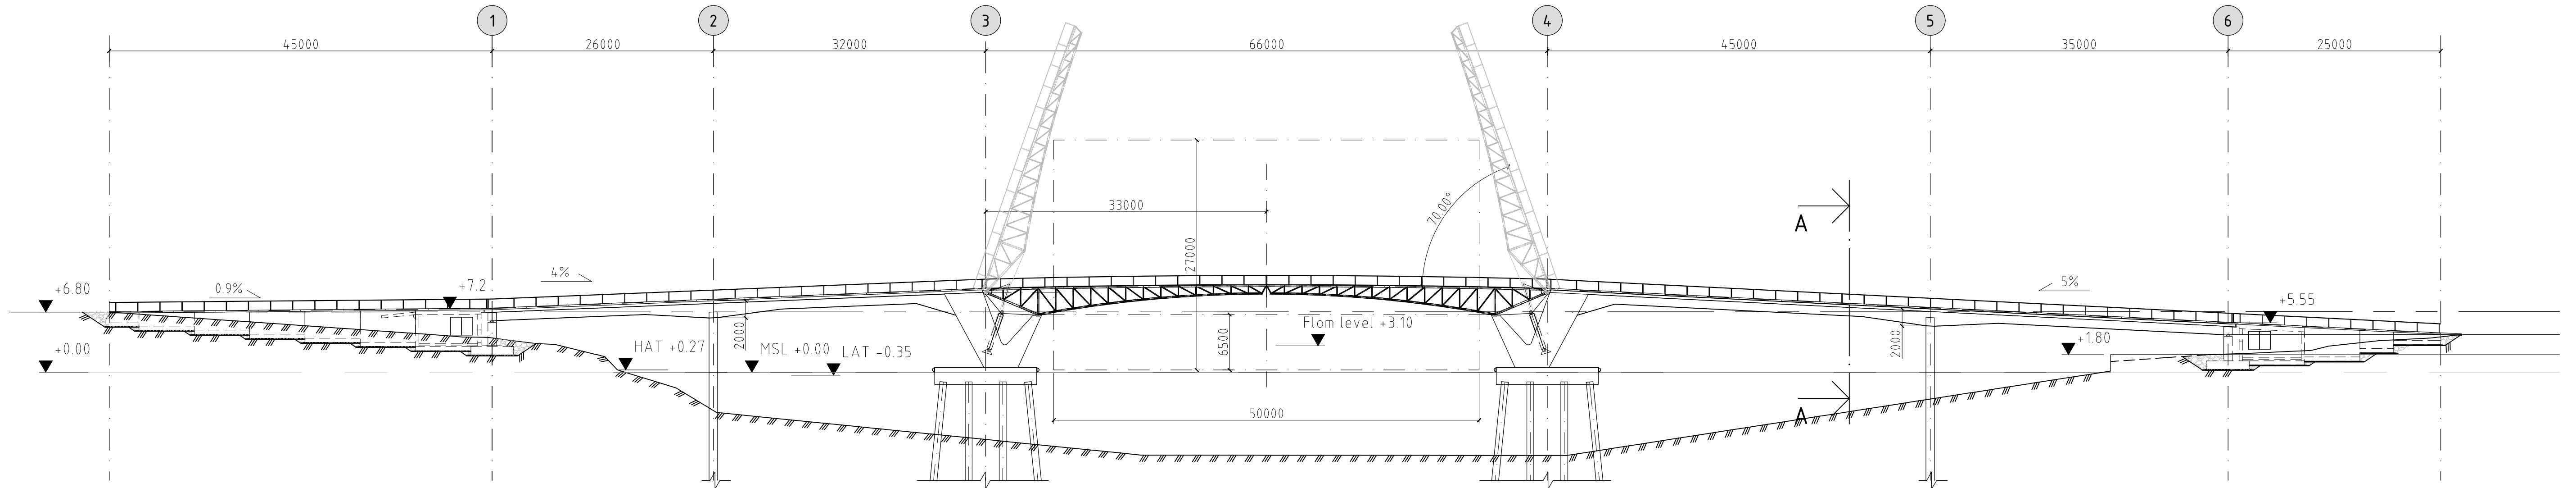

Oppriss
A1=1:400
A3=1:800

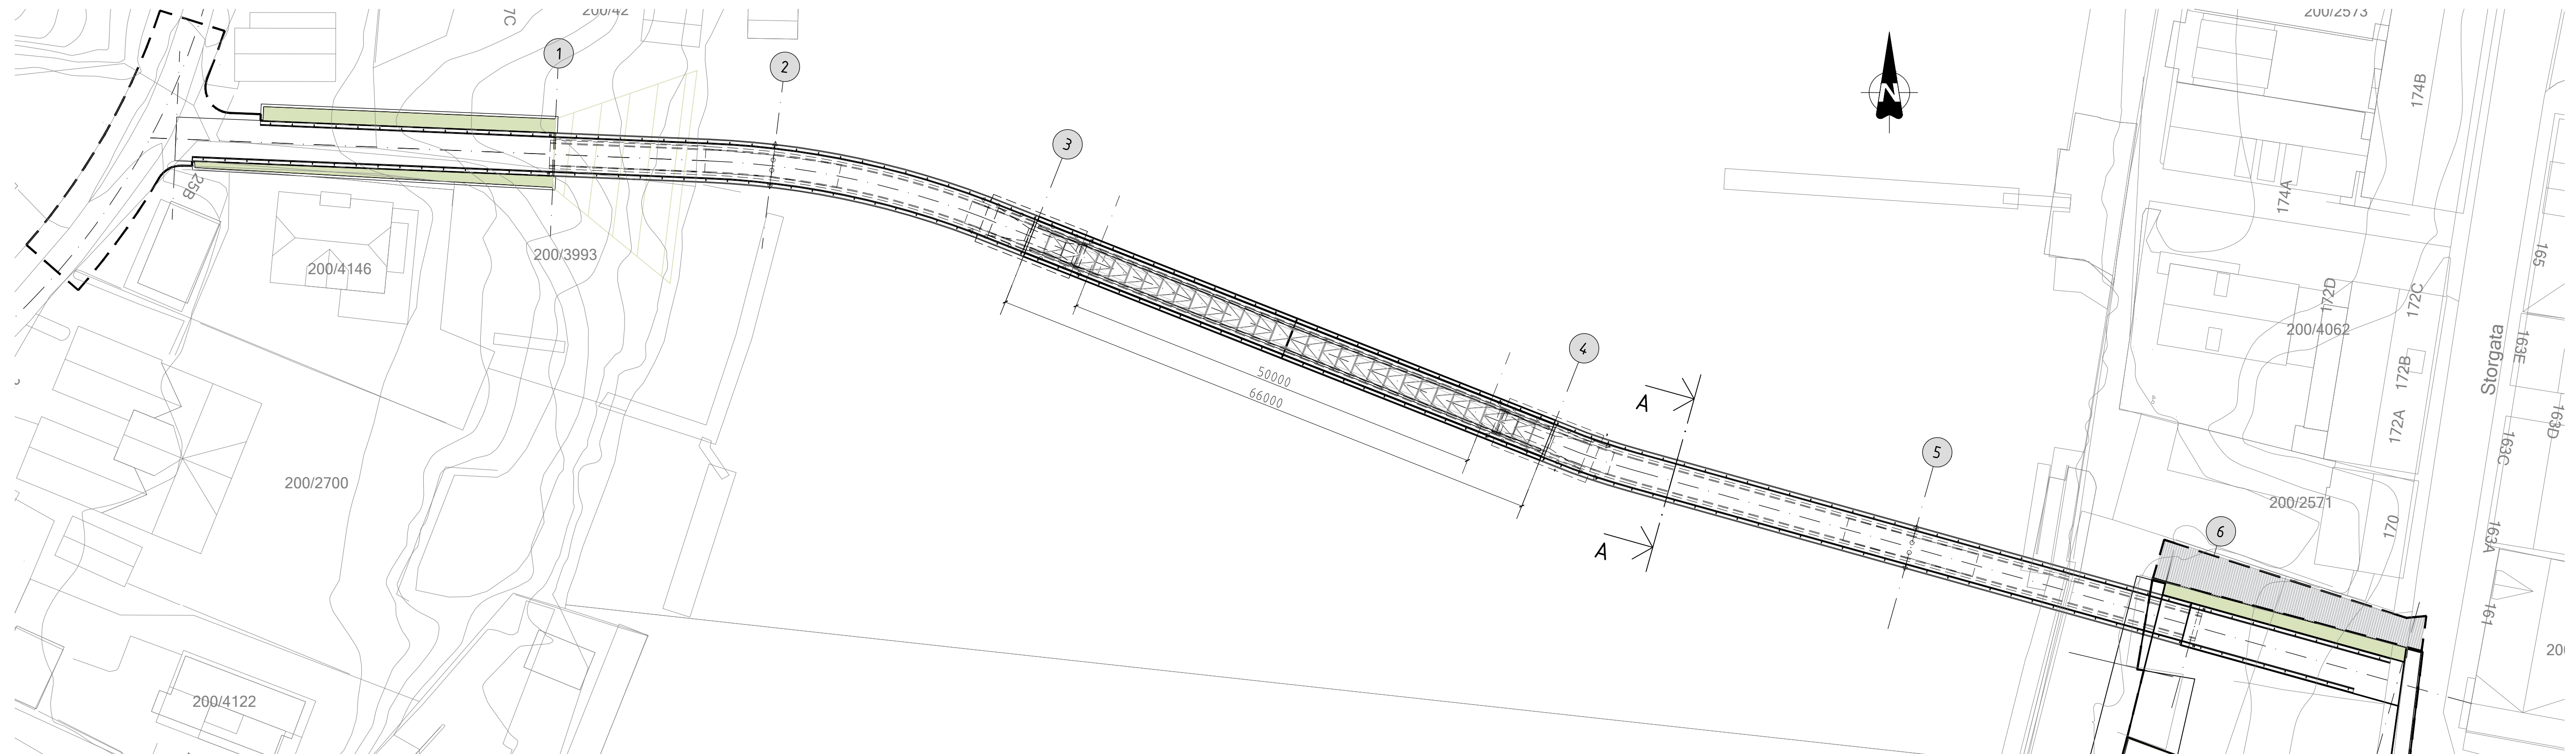

Plan
A1=1:400
A3=1:800